



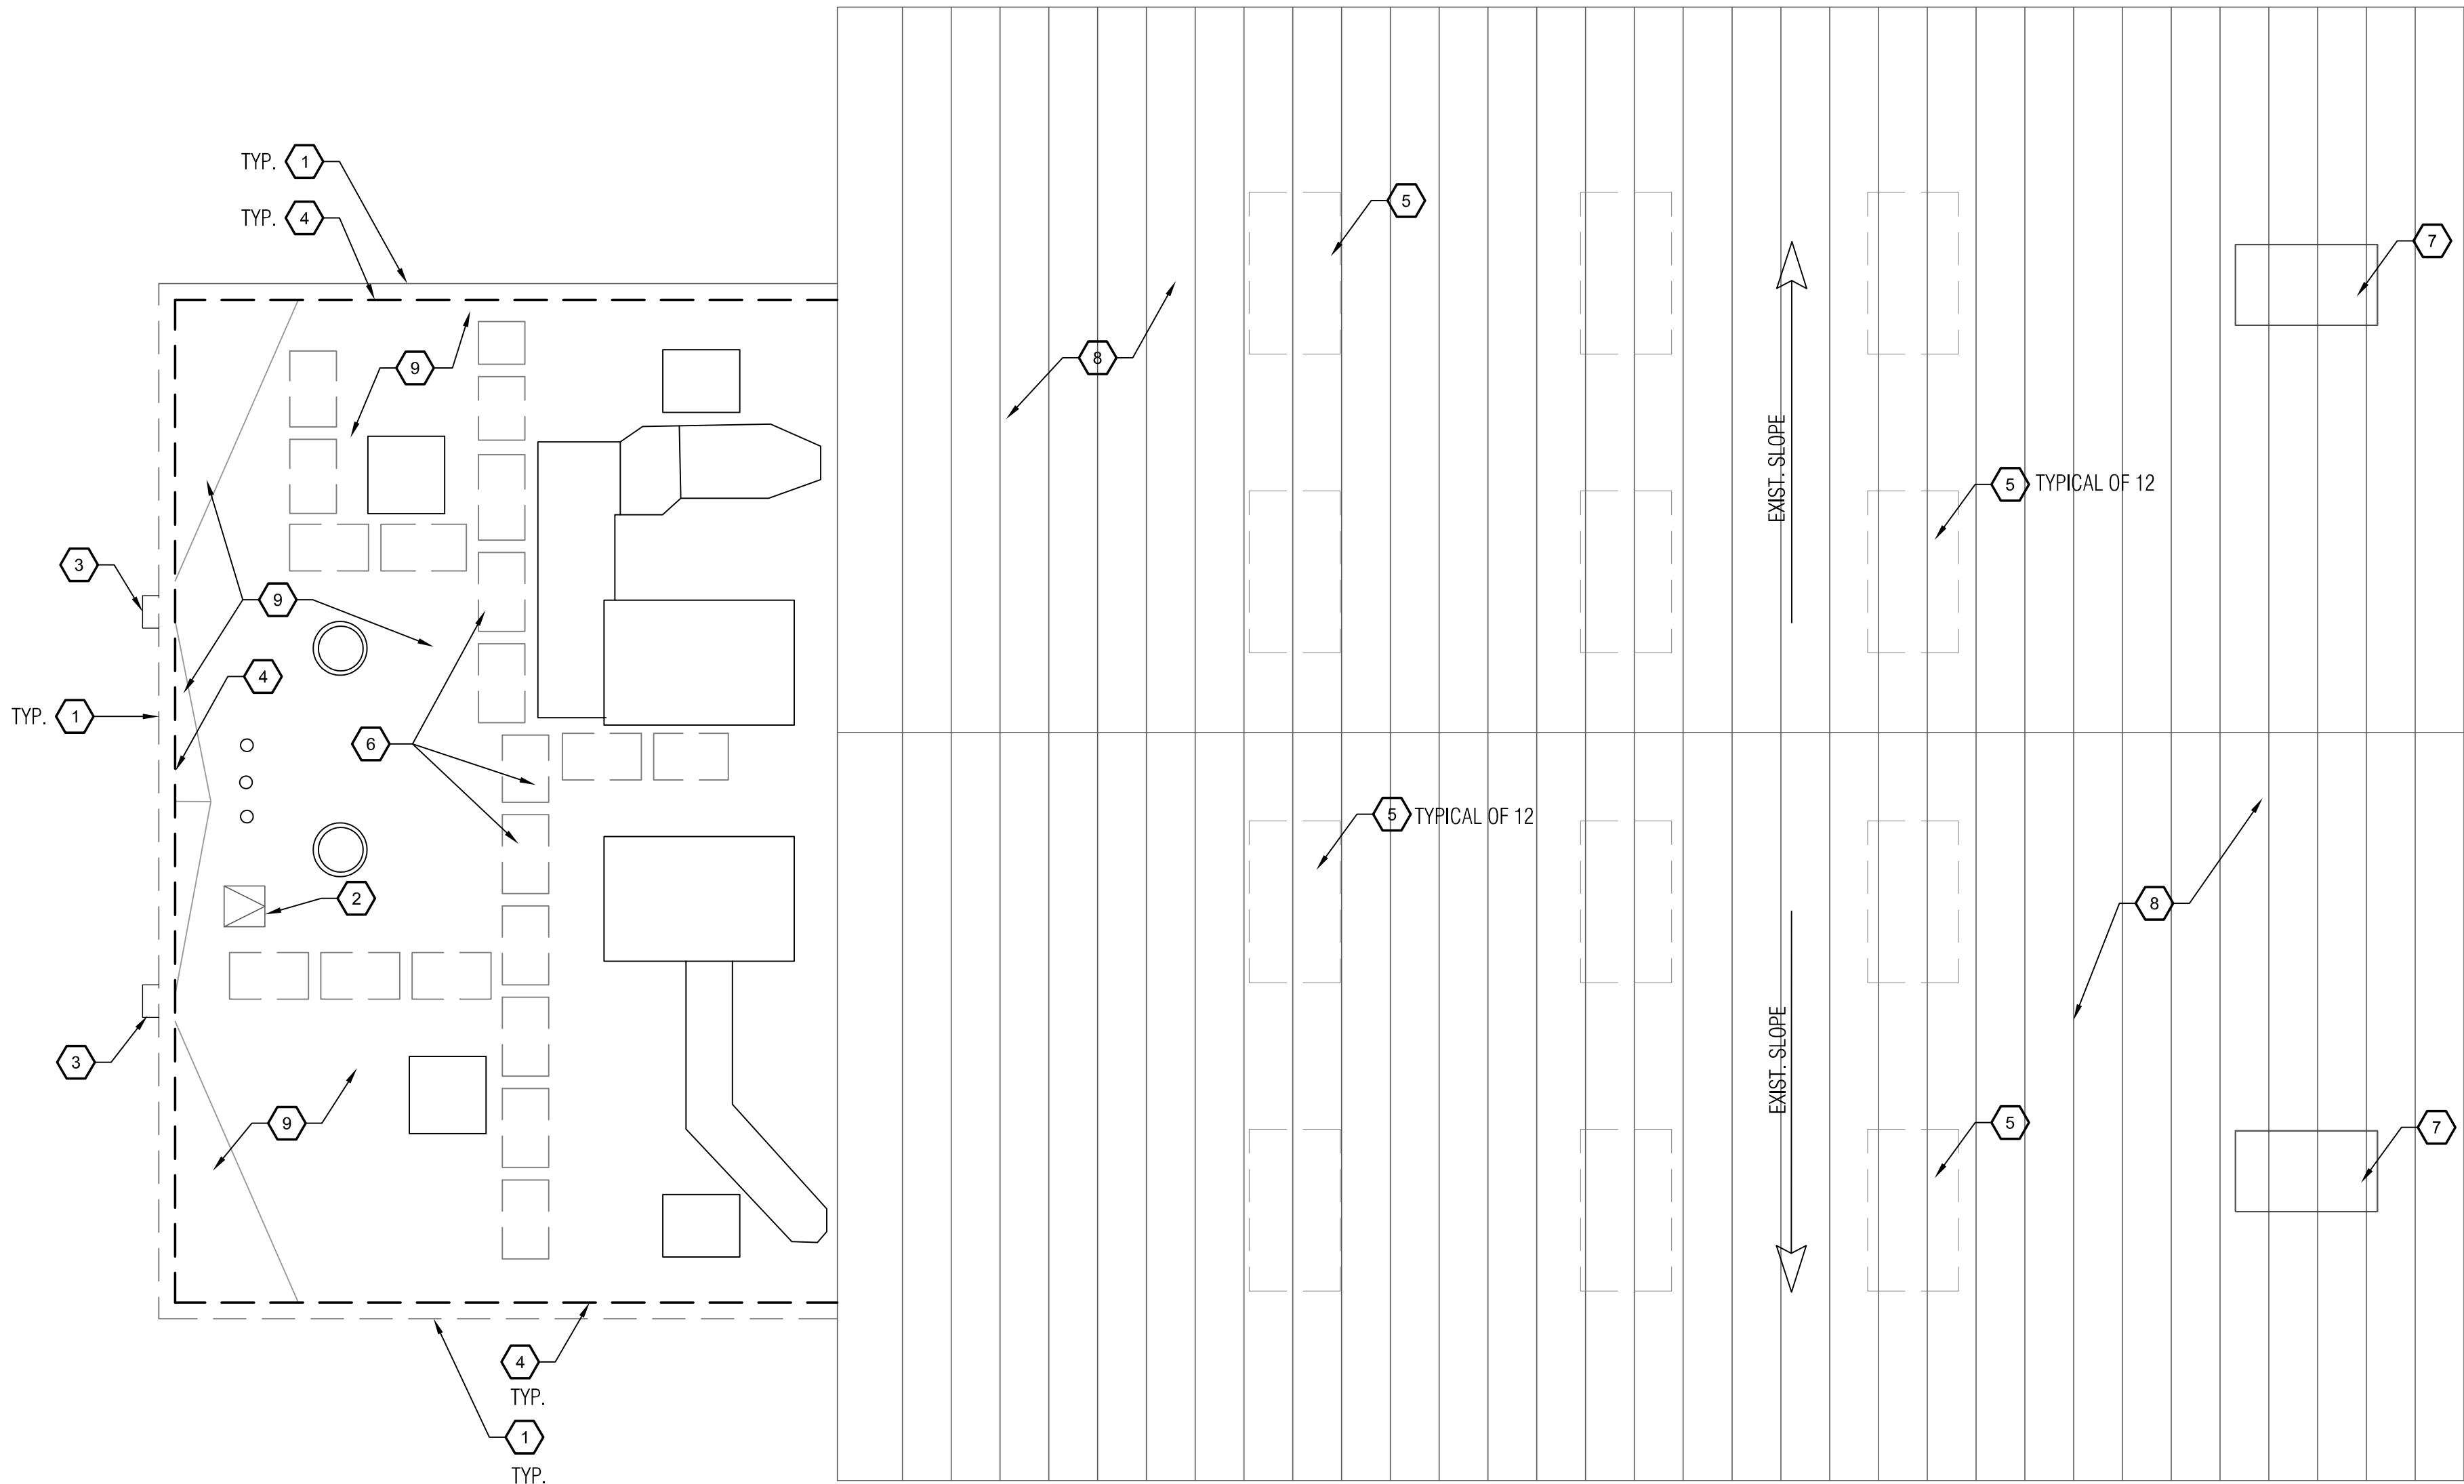


1 DEMOLITION ROOF PLAN - GYM. BUILDING 1005
SCALE: 1/16" = 1'-0"

- DEMOLITION ROOF PLAN KEY NOTES**
1. EXISTING EXPOSED CMU PARAPET WALL
 2. EXISTING ROOF HATCH TO REMAIN
 3. EXISTING THROUGH-WALL SCUPPER TO REMAIN.
 4. REMOVE SEALANT AT TOP OF EXISTING METAL TERMINATION BAR/COUNTERFLASHING
 5. REMOVE EXISTING FIBERGLASS SKYLIGHT PANELS.
 6. REMOVE EXISTING WALK PADS.
 7. EXISTING MOTORIZED RELIEF AIR VENT WITH RELIEF HOOD TO REMAIN.
 8. EXISTING PRE-ENGINEERED METAL ROOF SYSTEM TO REMAIN
 9. EXISTING LOW-SLOPED ROOFING SYSTEM TO REMAIN

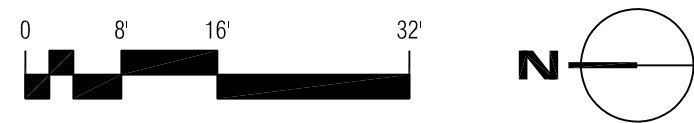

- ROOF PLAN GENERAL NOTES**
- A. WORK SHALL BE PHASED AROUND SCHOOL HOURS. THIS BUILDING IS OCCUPIED DURING SCHOOL. ALL WORK TO BE COMPLETED OVER THE SUMMER BREAK.
 - B. THE BUILDING SHALL BE MAINTAINED IN A WEATHER TIGHT CONDITION AT ALL TIMES.
 - C. CONTRACTOR SHALL HIRE A LICENSED ELECTRICAL & MECHANICAL SUBCONTRACTOR TO REMOVE, MODIFY & REINSTALL RELATED EQUIPMENT IMPACTED BY THE ROOFING PROJECT.
 - D. THE OWNER HAS PERFORMED ENVIRONMENTAL TESTING. A REPORT IS AVAILABLE. RESULTS ARE NEGATIVE.
 - E. PROVIDE DURABLOCK DB5336DS SUPPORTS FOR ALL EXISTING PIPING AND CONDUITS AT 6' O.C. MAX.

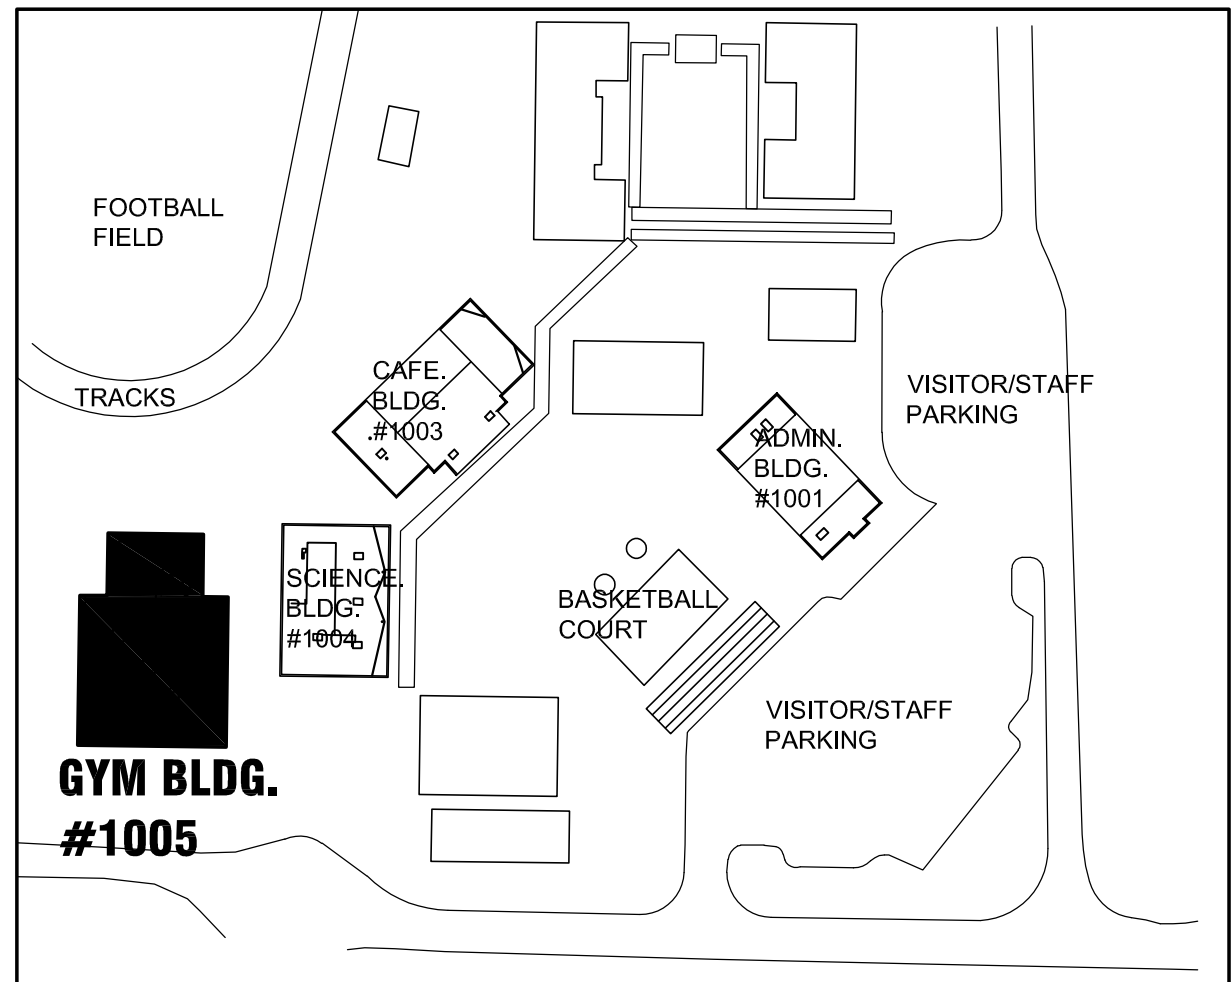

KEY PLAN
SCALE: 1/128" = 1'-0"

CONSULTANTS

**ORACLE SCHOOL DISTRICT
MOUNTAIN VISTA ELEMENTARY SCHOOL
RE-ROOFING**

2618 W. El Paseo, Oracle, AZ 85623




EXPIRES 06/30/2022

DRAWN BY: SN/HA
JOB NO: 2001.100
DATE: 15 OCTOBER '20
REVISIONS

DEMOLITION ROOF PLAN

D4.1
CONSTRUCTION DOCUMENTS


bws ARCHITECTS
BURNS WALD-HOPKINS SHAMBACH ARCHITECTS
261 North Court Avenue
Tucson, Arizona 85701
520.745.2705
www.bwsarch.com

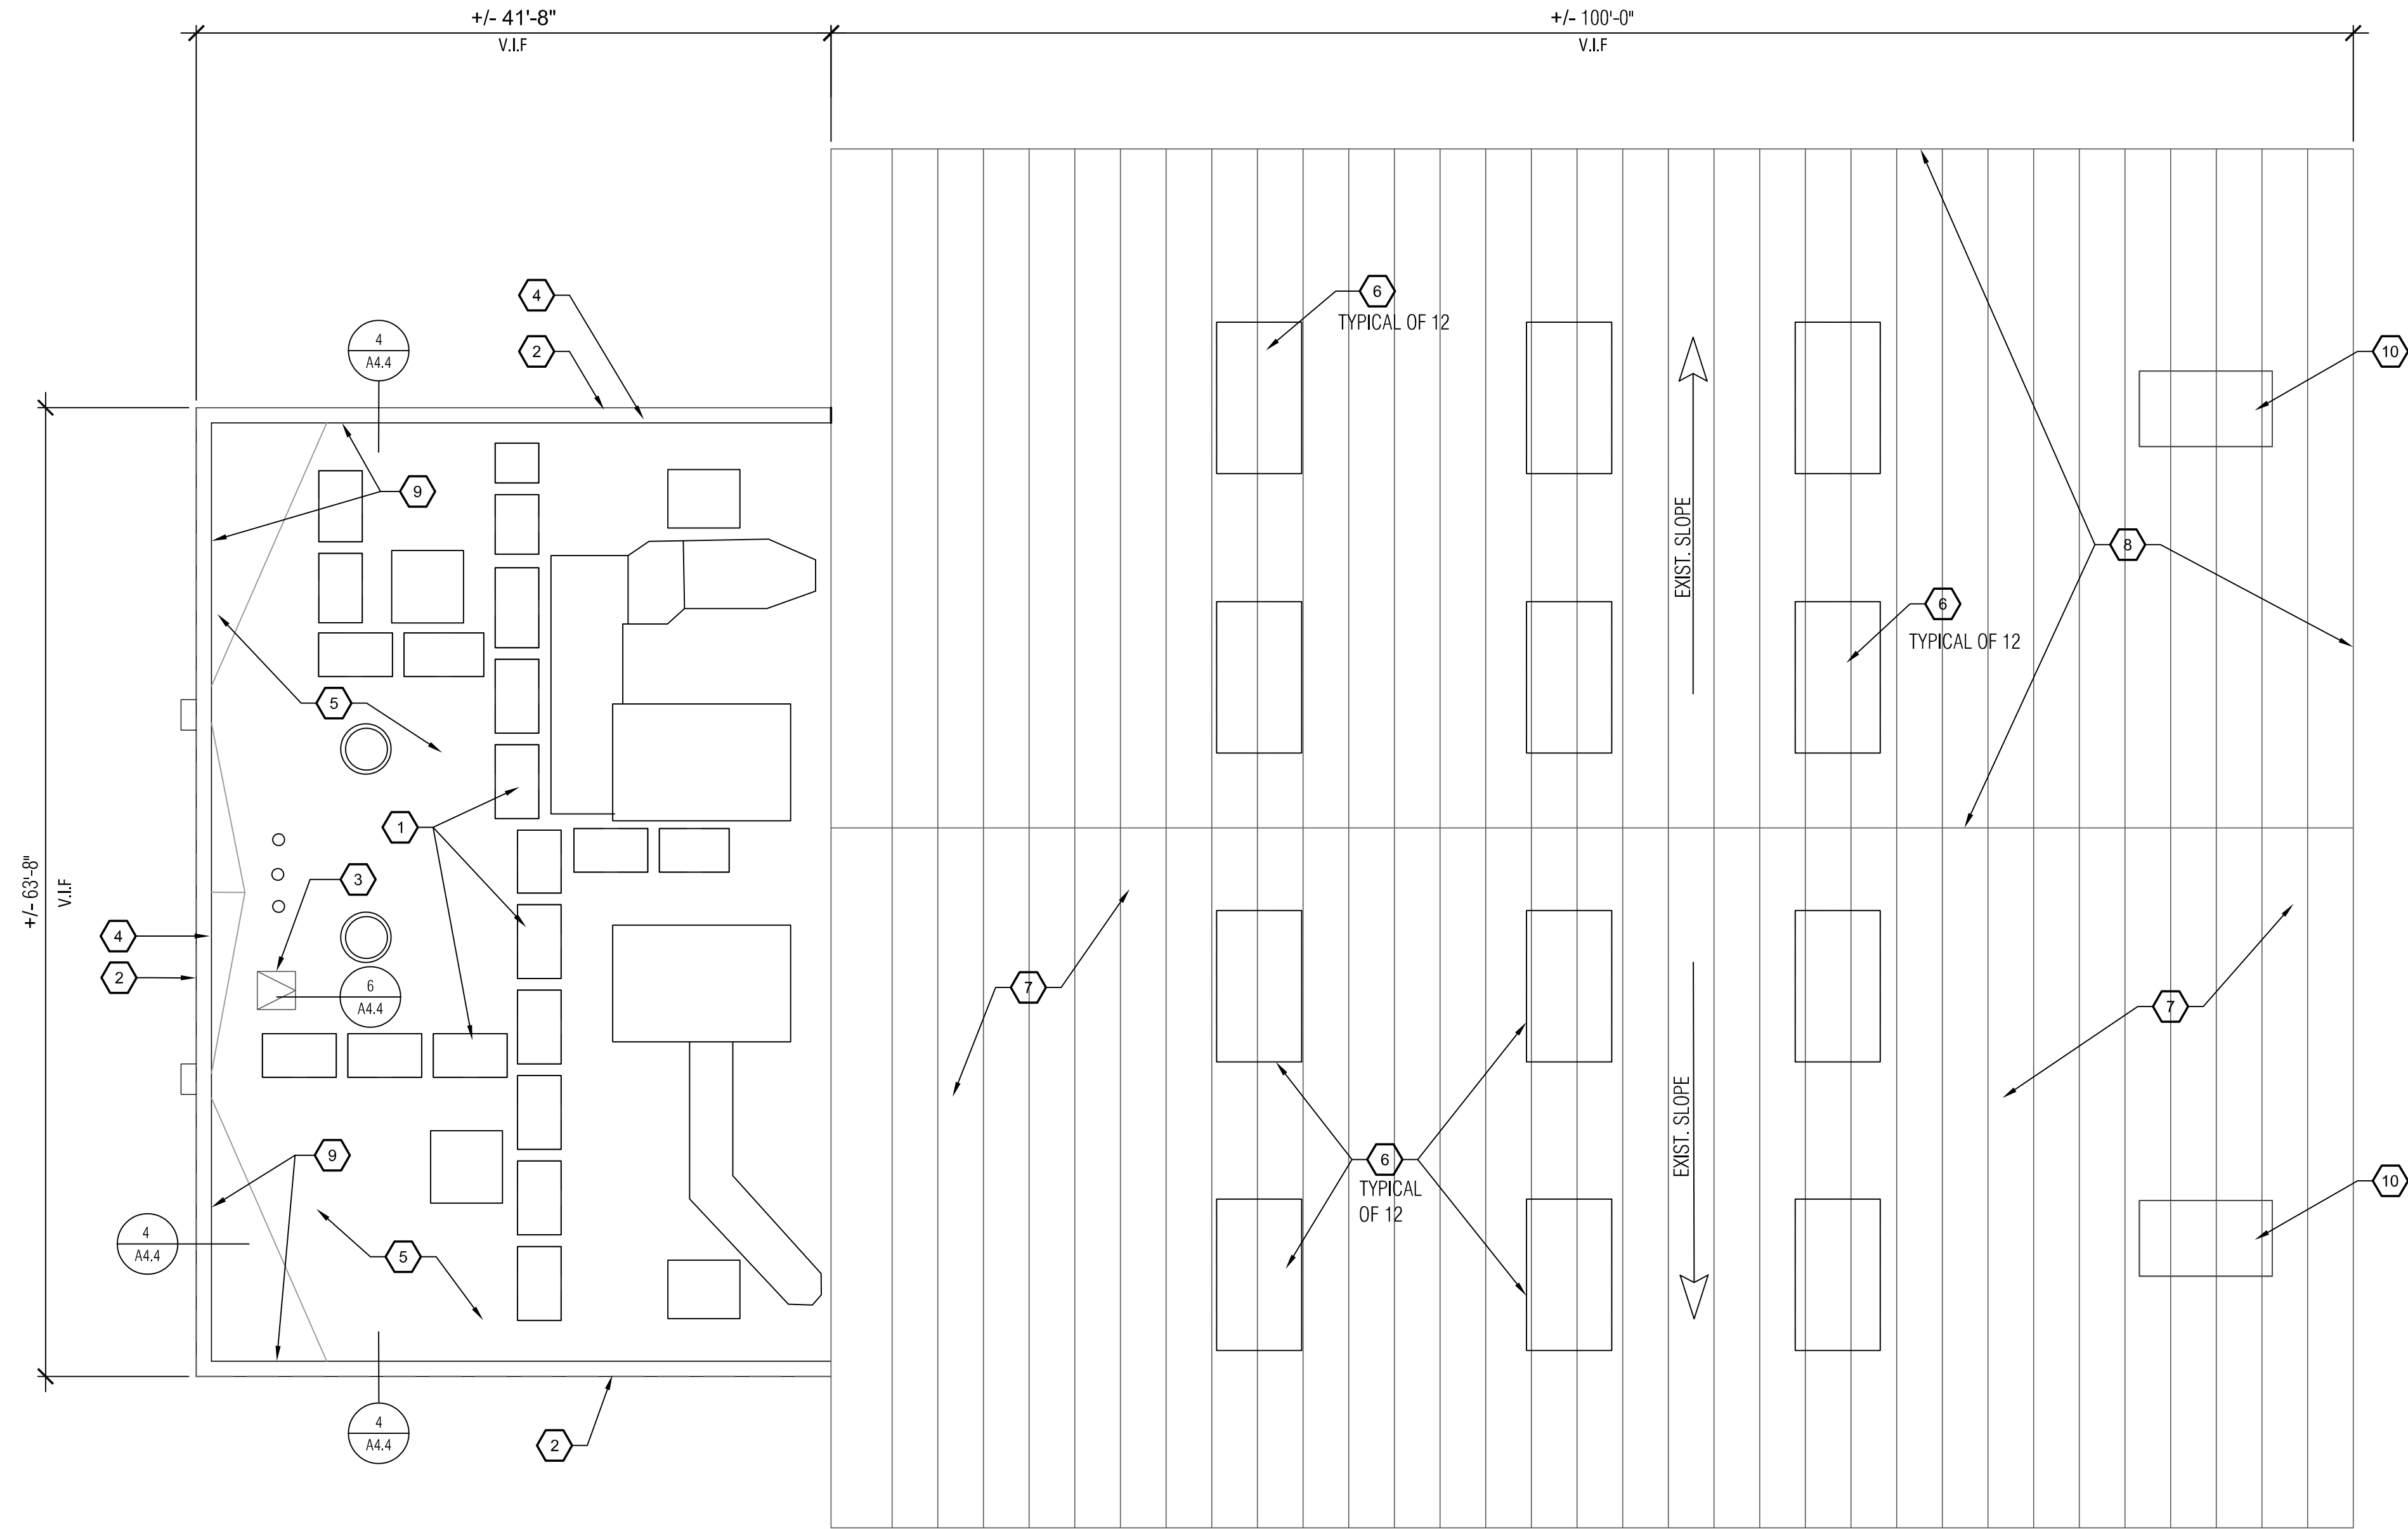

1 ROOF PLAN - GYM. BUILDING 1005
SCALE: 1/8" = 1'-0"


- ROOF PLAN KEY NOTES**
1. PROVIDE NEW WALK-PADS.
 2. PROVIDE PREFINISHED METAL PARAPET CAP AT EXISTING CMU BLOCK WALL.
 3. EXISTING ROOF HATCH, PROVIDE LADDER UP EXTENSION/SAFETY POLE AT INTERNAL ROOF LADDER.
 4. REPAIR AND RECOAT BACK OF PARAPETS. SEE SPEC.
 5. PROVIDE NEW "COOL ROOF" COATING.
 6. REPLACE SKYLIGHT WITH MATCHING METAL ROOF PANELS
 7. REMOVE AND REPLACE ALL METAL FASTENERS. PROVIDE COOL ROOF COATING
 8. REPAIR AND REWORK FLASHING & TRIM FOR WATER-TIGHTNESS.
 9. REPLACE ALL SEALANTS AT TOPS OF TERMINATION BAR/COUNTERFLASHING.
 10. EXISTING MOTORIZED RELIEF AIR VENT WITH RELIEF HOOD TO REMAIN.

- ROOF PLAN GENERAL NOTES**
- A. WORK SHALL BE PHASED AROUND SCHOOL HOURS. THIS BUILDING IS OCCUPIED DURING SCHOOL. ALL WORK TO BE COMPLETED OVER THE SUMMER BREAK.
 - B. THE BUILDING SHALL BE MAINTAINED IN A WEATHER TIGHT CONDITION AT ALL TIMES.
 - C. CONTRACTOR SHALL HIRE A LICENSED ELECTRICAL & MECHANICAL SUBCONTRACTOR TO REMOVE, MODIFY & REINSTALL RELATED EQUIPMENT IMPACTED BY THE ROOFING PROJECT.
 - D. THE OWNER HAS PERFORMED ENVIRONMENTAL TESTING. A REPORT IS AVAILABLE. RESULTS ARE NEGATIVE.
 - E. PROVIDE DURABLOCK DB5336DS SUPPORTS FOR ALL EXISTING PIPING AND CONDUITS AT 6' O.C. MAX.

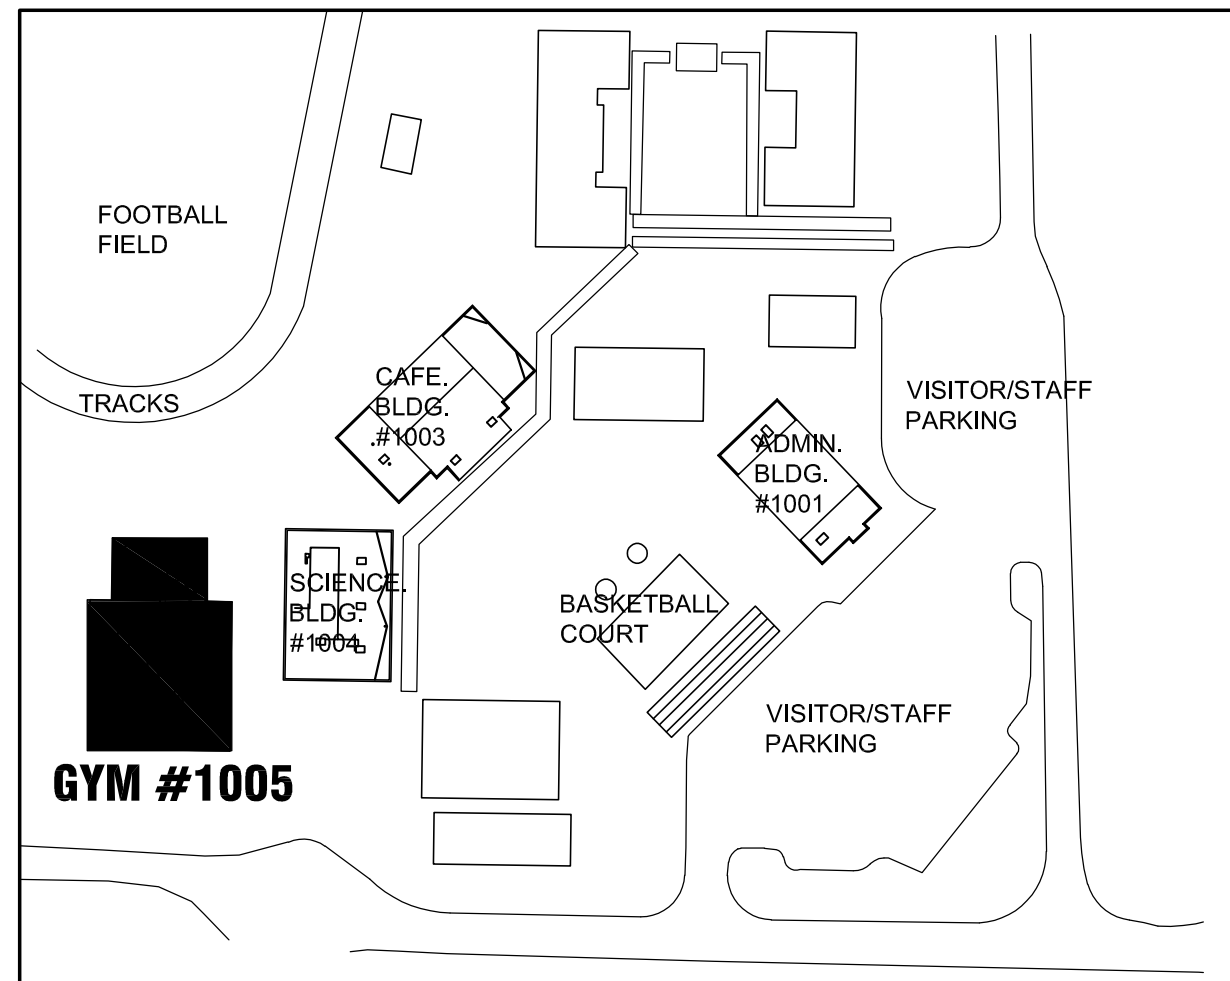


KEY PLAN
SCALE: 1/128" = 1'-0"


- DEMOLITION ROOF PLAN KEY NOTES**
1. EXISTING EXPOSED CMU PARAPET WALL
 2. EXISTING THROUGH-WALL SCUPPER TO REMAIN.
 3. REMOVE EXISTING PARTIAL METAL PARAPET CAPS.
 4. EXISTING SOLATUBES TO REMAIN.
 5. EXISTING GUTTER & DOWN-LEADERS TO REMAIN
 6. EXISTING CRICKET & ROOFING SYSTEMS TO REMAIN
 7. EXISTING METAL ROOFING SYSTEM TO REMAIN

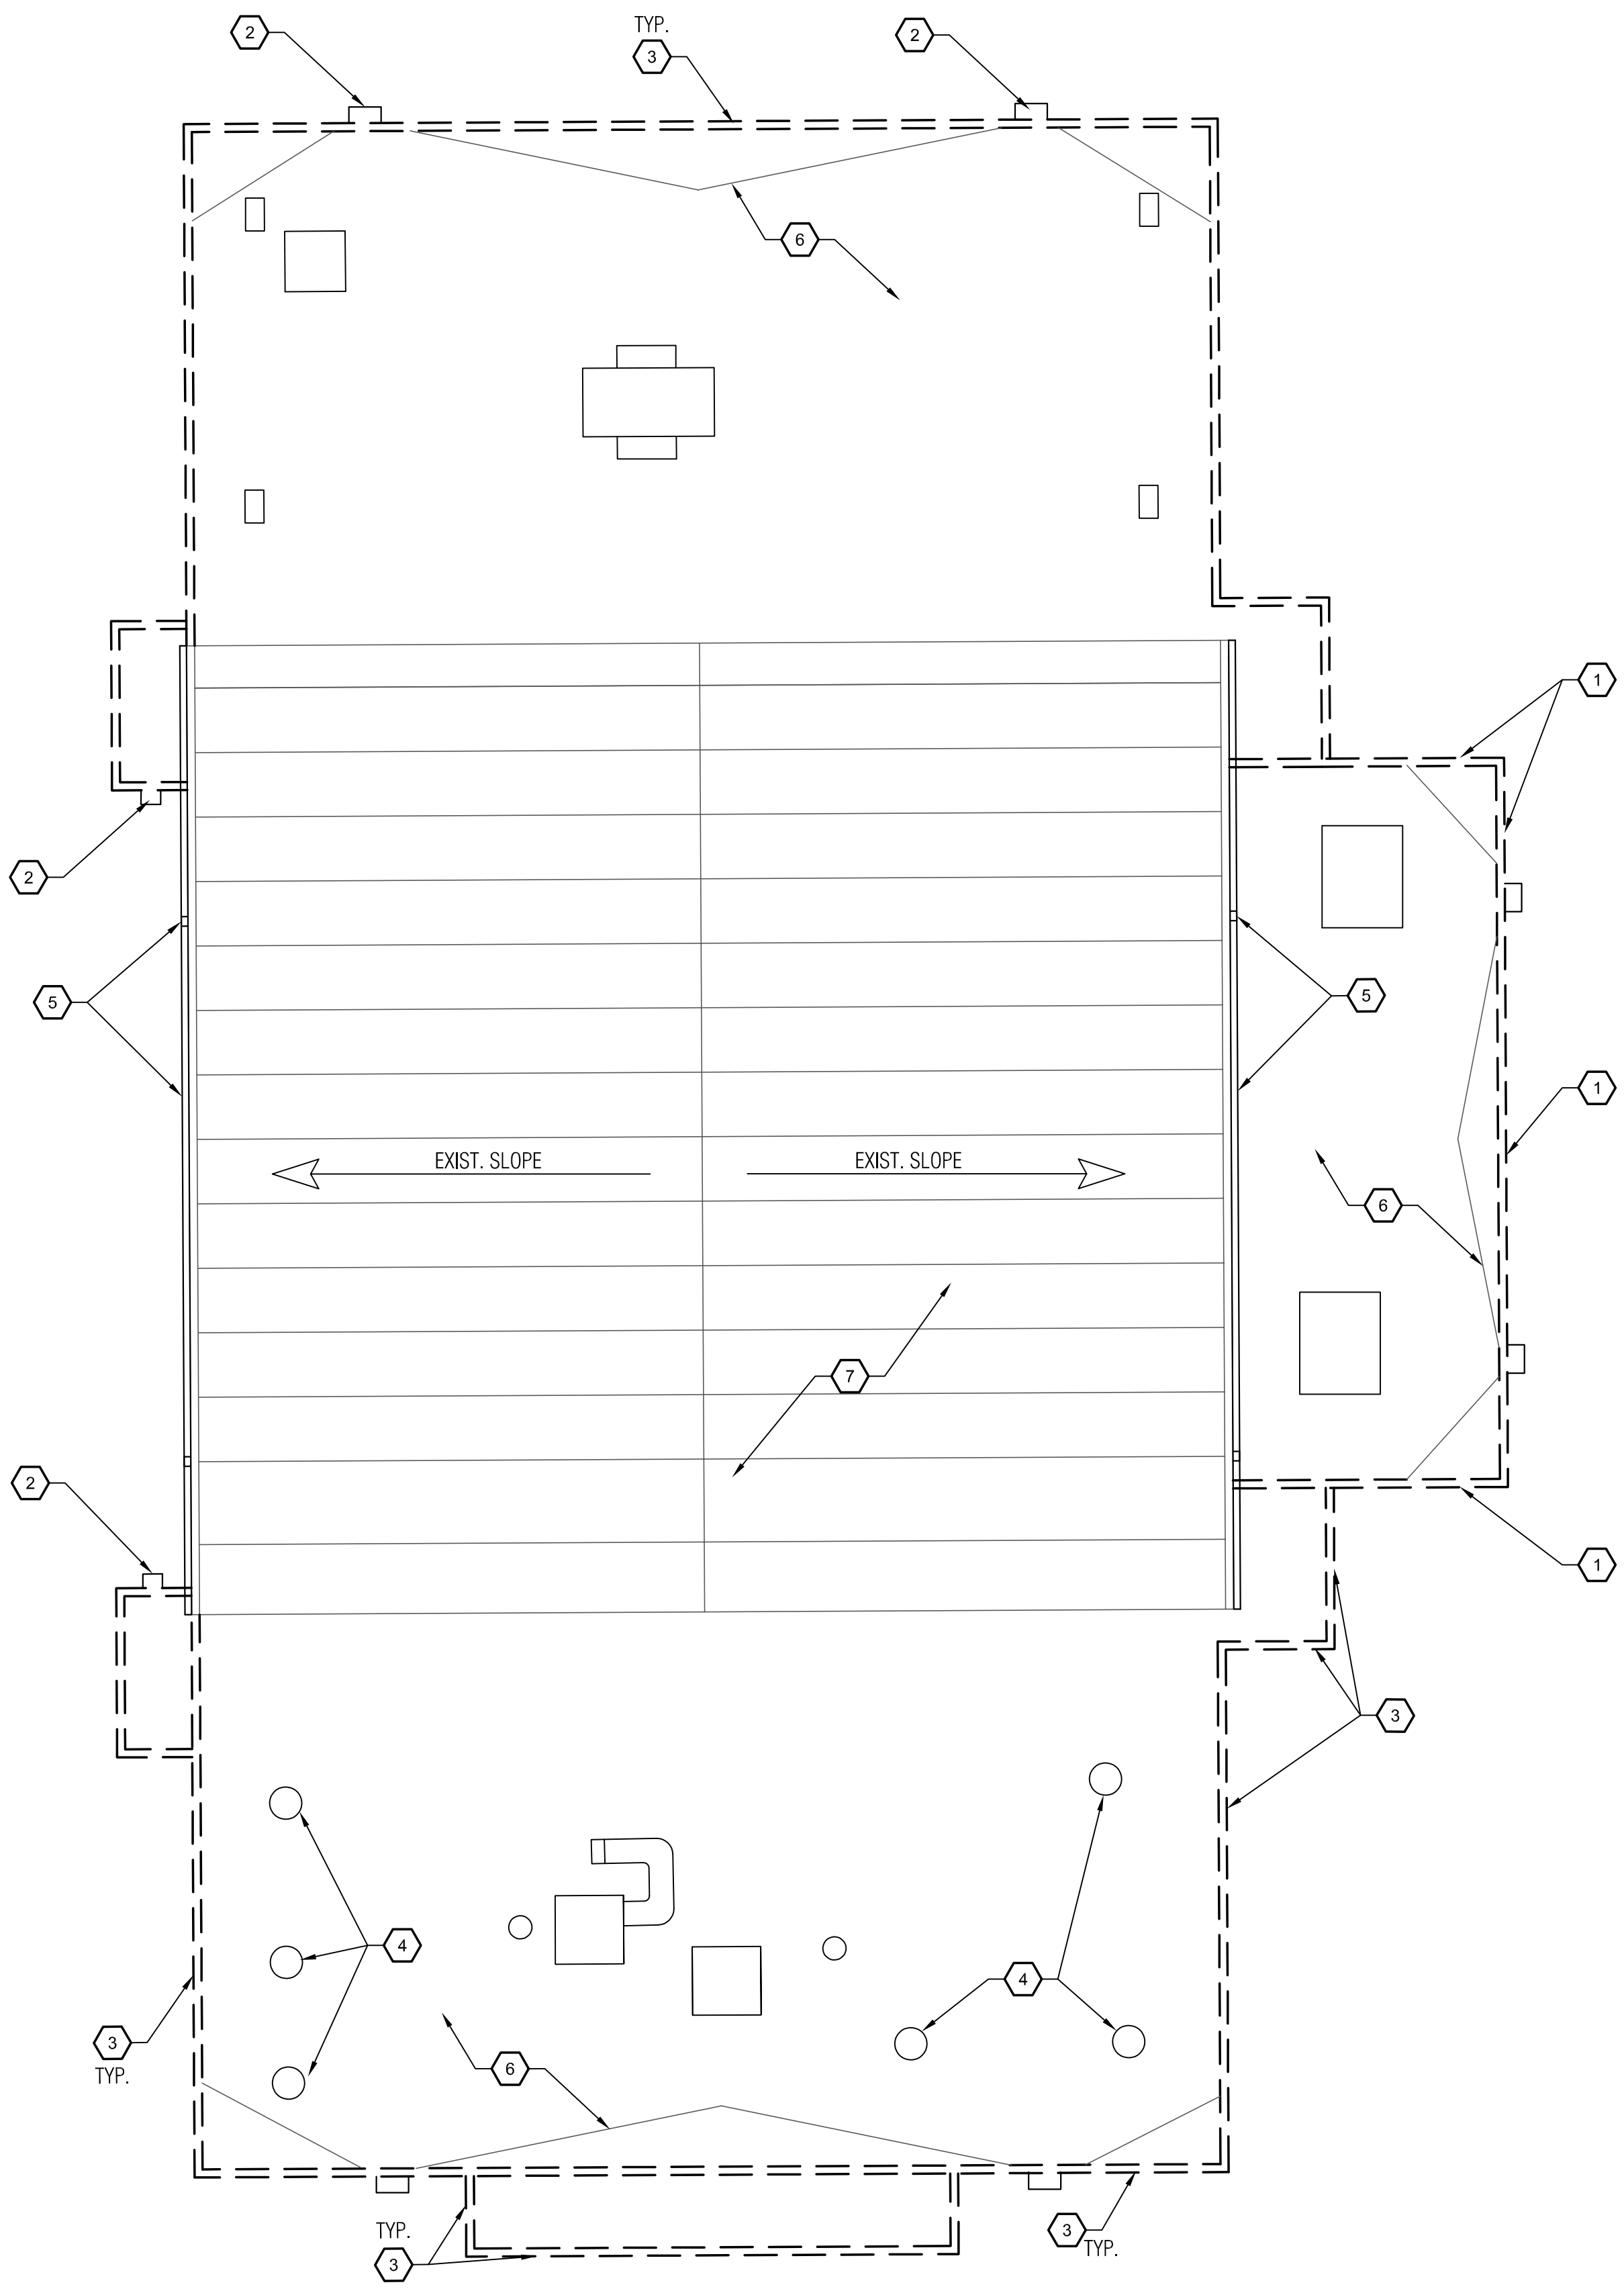


1 DEMOLITION ROOF PLAN - CAFE. BUILDING 1003
SCALE: 1/8" = 1'-0"

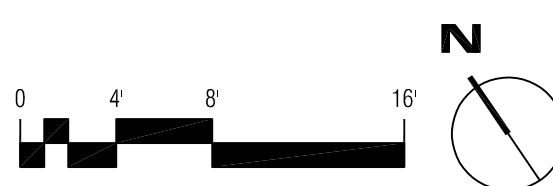


- ROOF PLAN KEY NOTES**
1. PREFINISHED METAL PARAPET CAP ON EXISTING EXPOSED CMU PARAPET WALL. COORDINATE TERMINATION AT EXISTING METAL TERMINATION BAR. SEE DETAIL 4/A-4.4
 2. PREFINISHED METAL PARAPET CAP REPLACING PARTIAL METAL CAP. SEE DETAIL 5/A-4.4
 3. RECOAT BACK OF PARAPET. SEE SPEC.
 4. EXISTING SOLATUBES TO REMAIN.
 5. PROVIDE "COOL ROOF" COATING SYSTEM FOR ROOF. SEE SPEC.
 6. REMOVE AND REPLACE ALL METAL ROOFING FASTENERS. PROVIDE COOL ROOF COATING.
 7. REPAIR AND REWORK FLASHING AND TRIM FOR WEATHER TIGHTNESS.

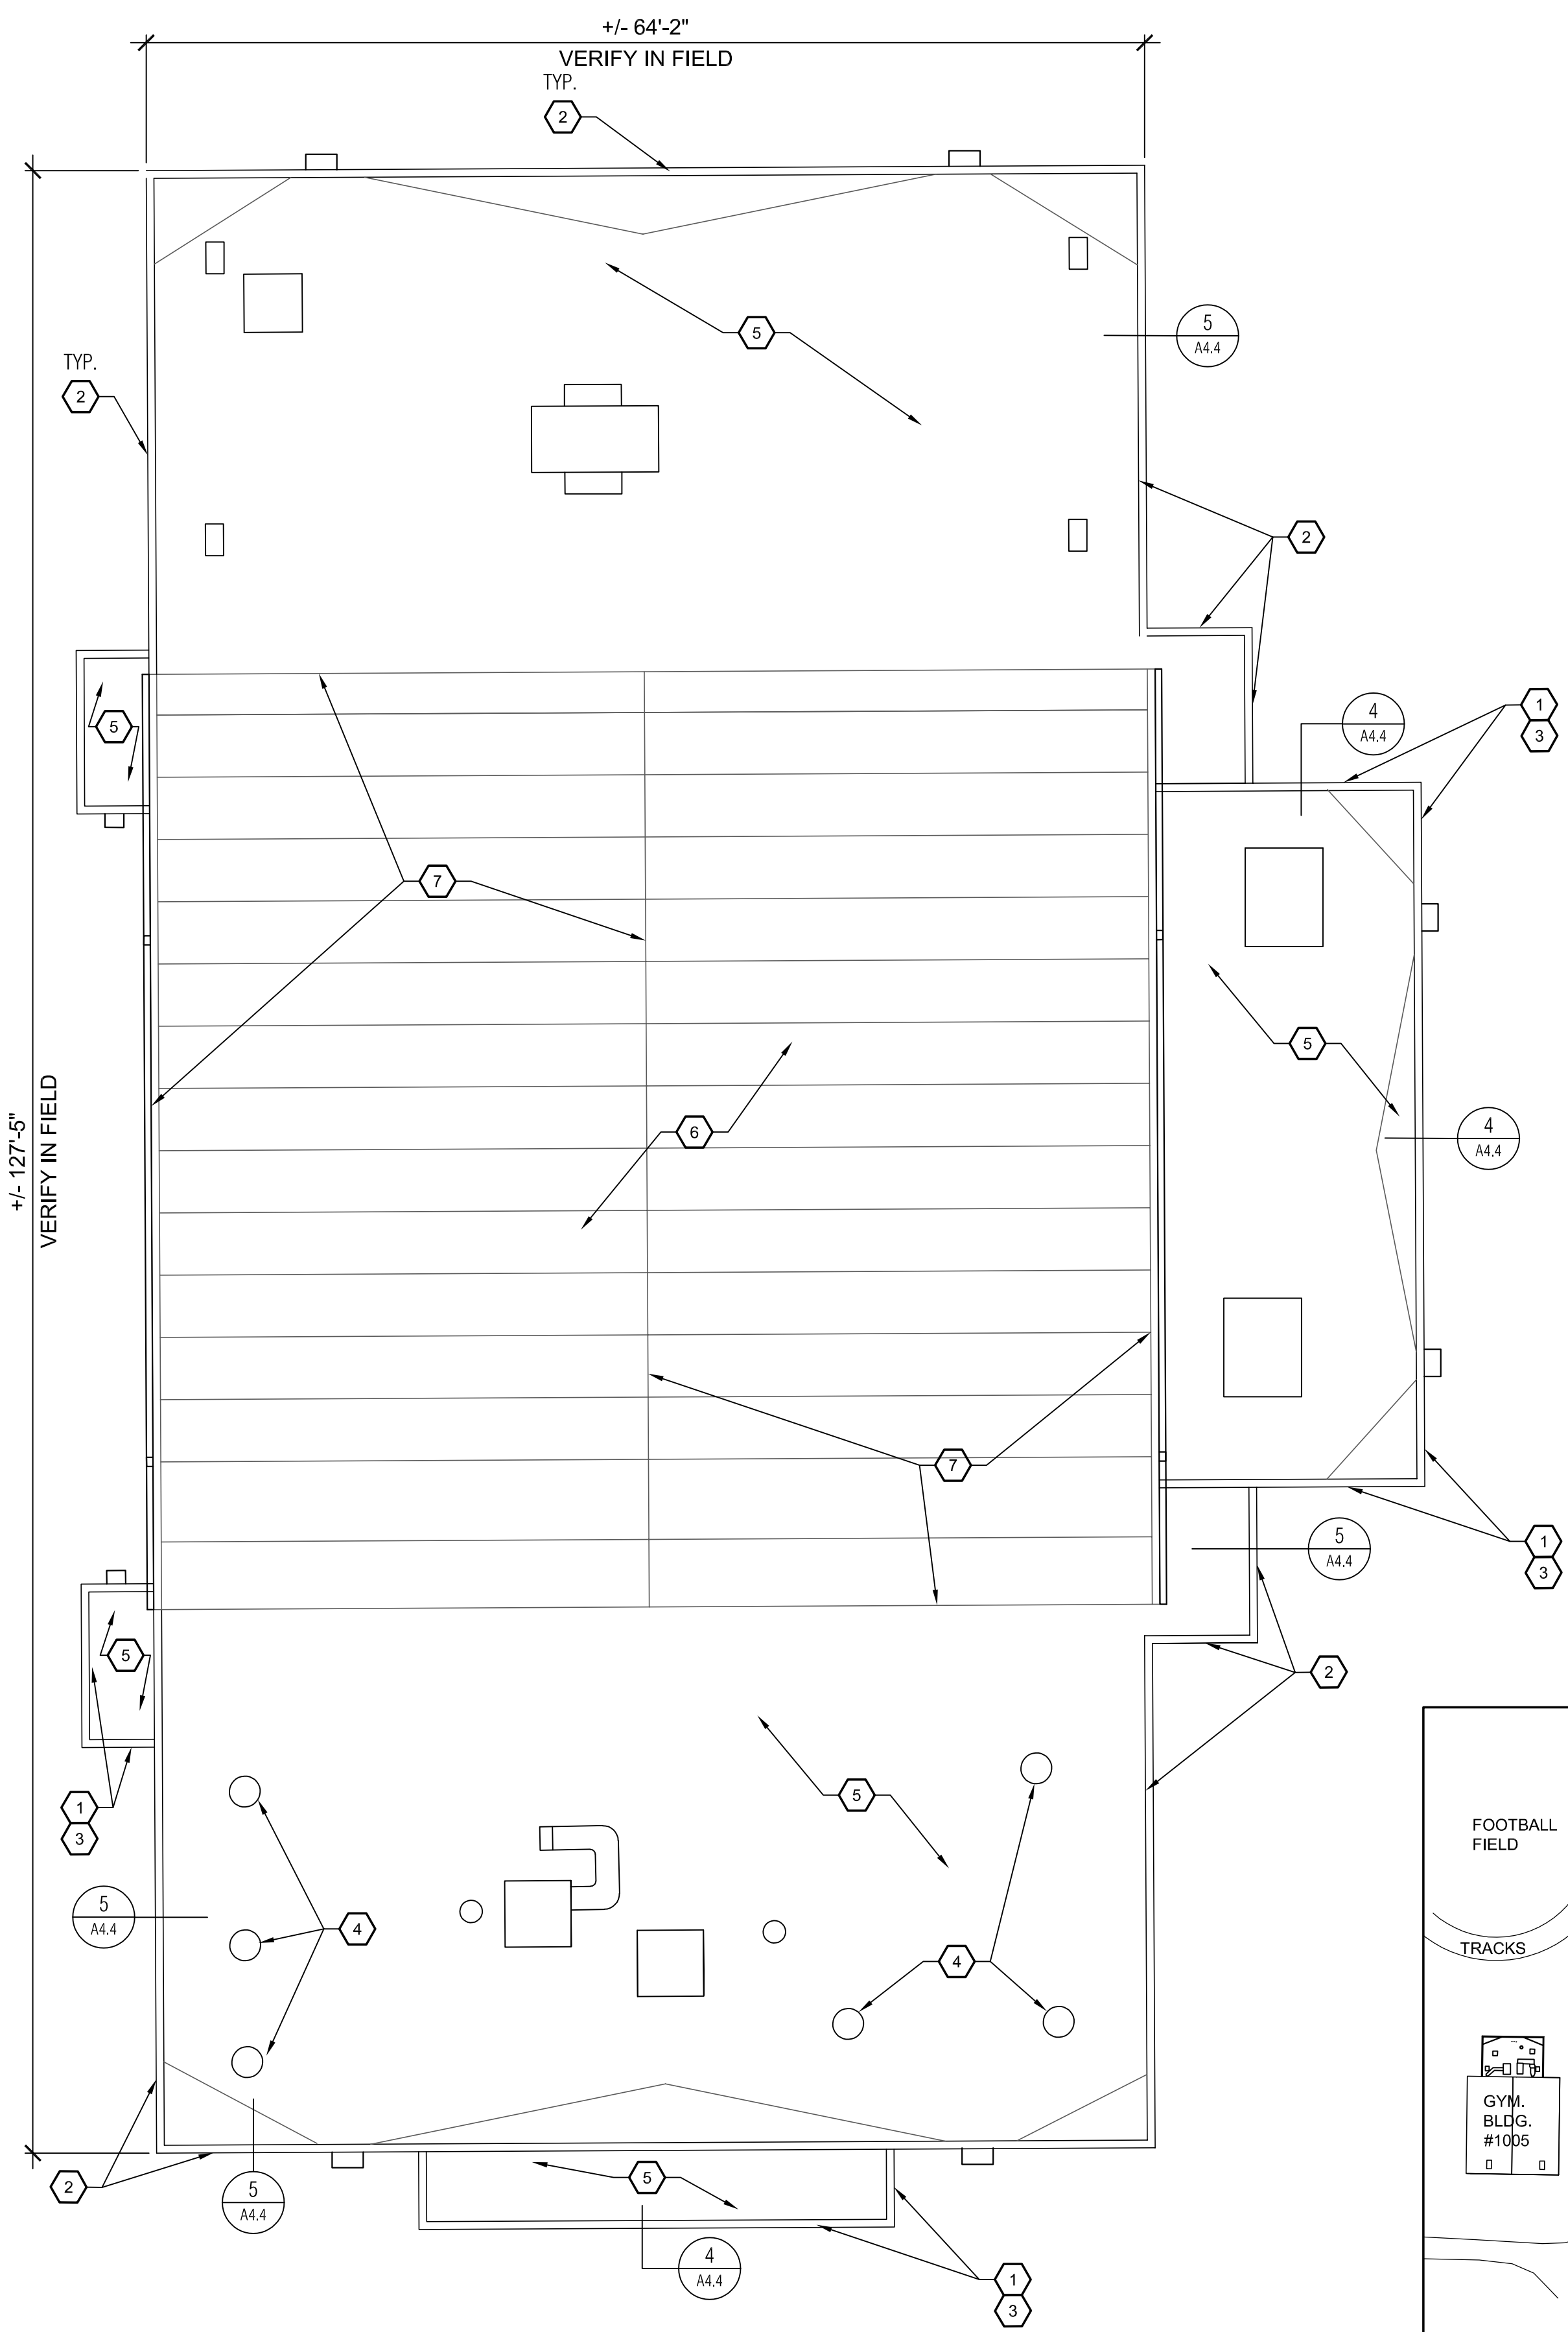

2 ROOF PLAN - CAFE. BUILDING 1003
SCALE: 1/8" = 1'-0"

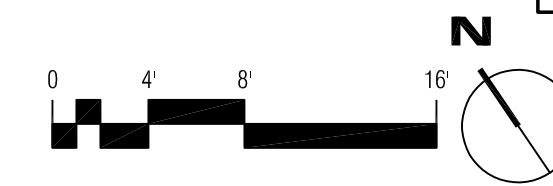

- ROOF PLAN GENERAL NOTES**
- A. WORK SHALL BE PHASED AROUND SCHOOL HOURS. THIS BUILDING IS OCCUPIED DURING SCHOOL. ALL WORK COMPLETED OVER THE SUMMER BREAK. SEE SHEET G1.2.
 - B. THE BUILDING SHALL BE MAINTAINED IN A WATER TIGHT CONDITION AT ALL TIMES.
 - C. PROVIDE DURABLOCK DB5336DS FOR ALL PIPING & CONDUITS.

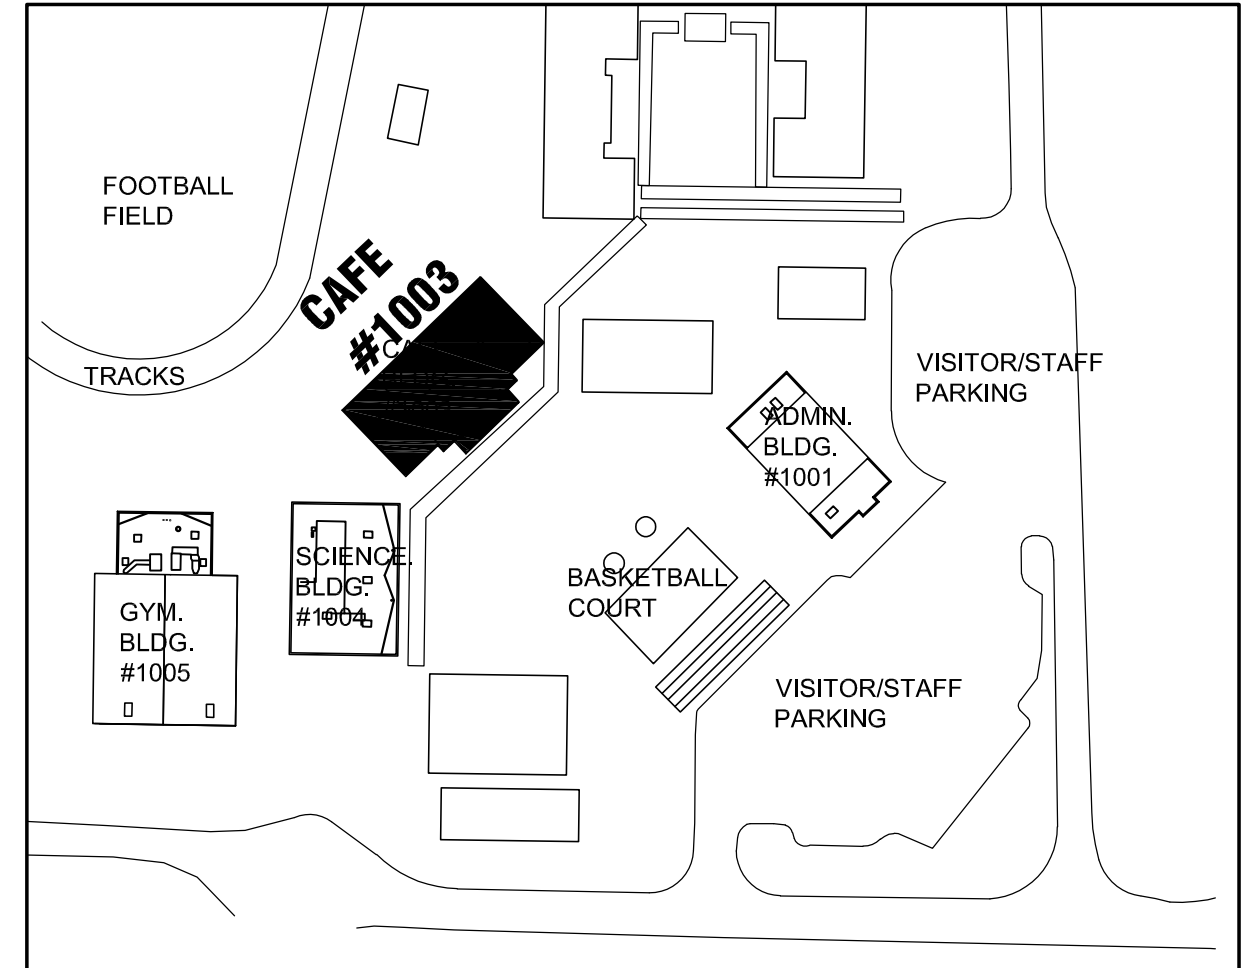


KEY PLAN
SCALE: 1/128" = 1'-0"

2


ROOF PLAN - ADMIN. BUILDING 1001

SCALE: 1/8" = 1'-0"

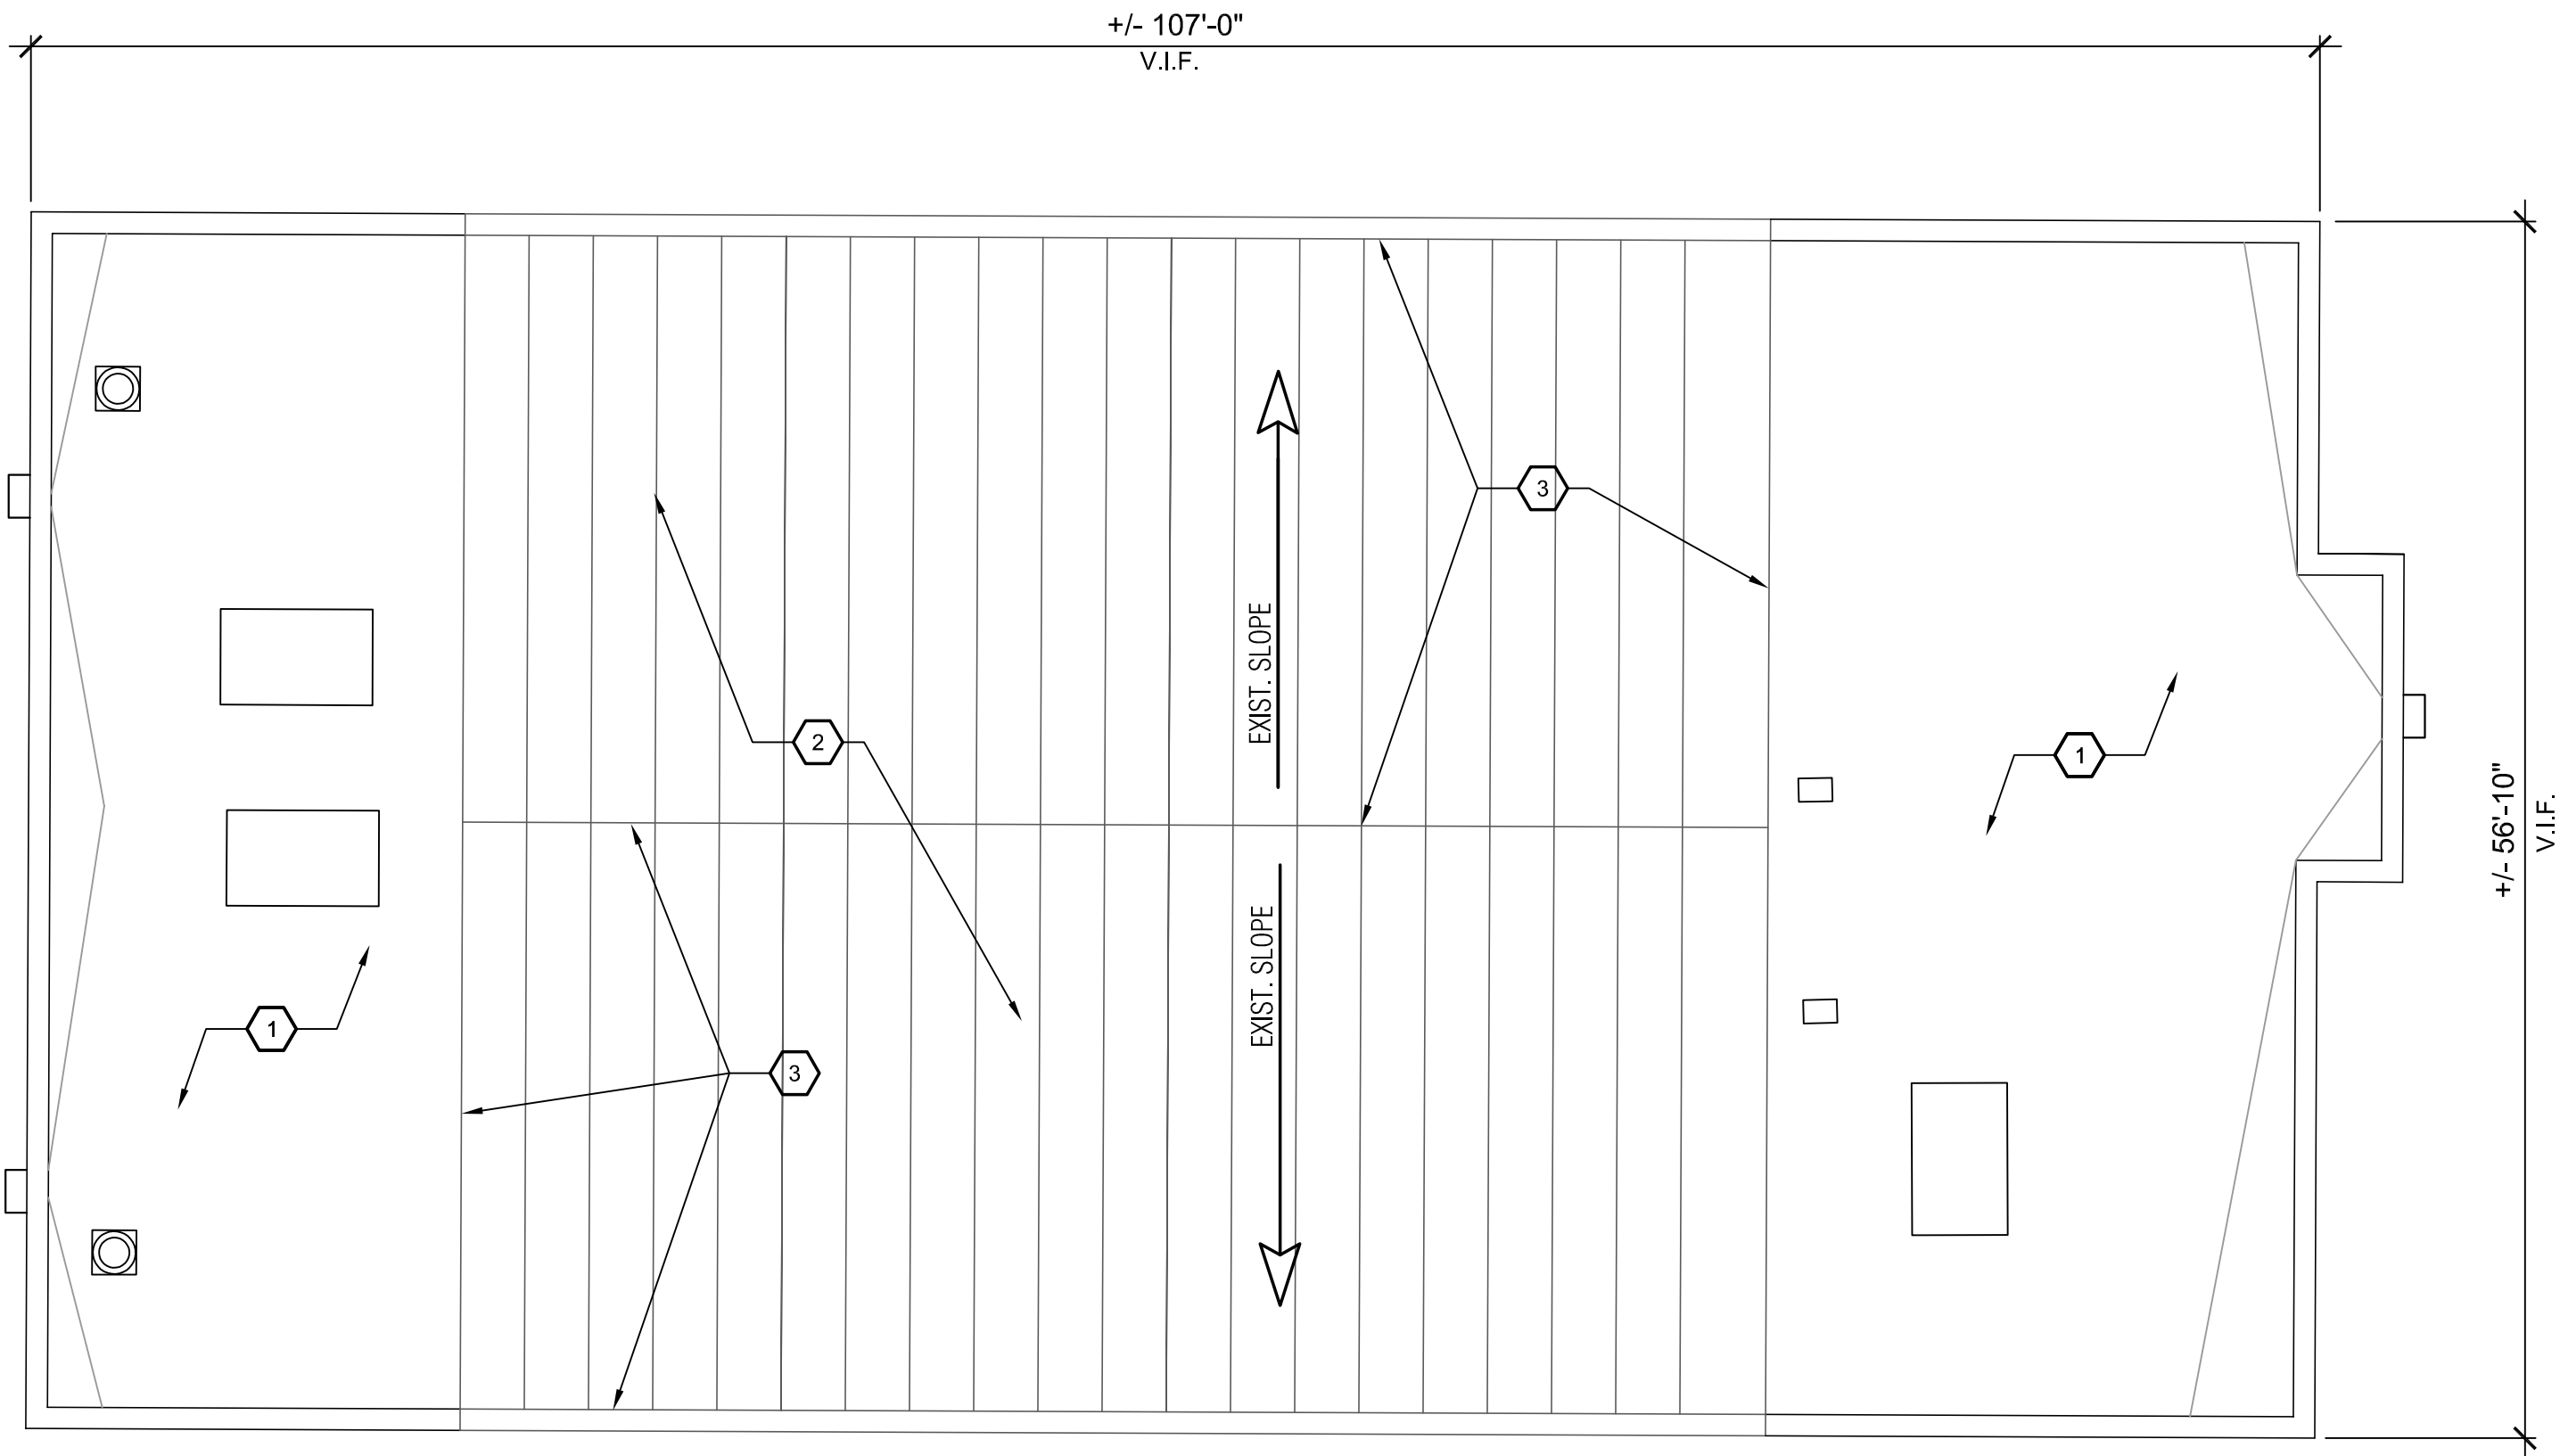

- ROOF PLAN KEY NOTES**
1. NO WORK AT LOW-SLOPED ROOF AREA.
 2. REMOVE & REPLACE ALL FASTENERS. PROVIDE COOL ROOF COATING
 3. REPAIR AND RE-WORK FLASHING AND TRIM FOR WEATHER TIGHTNESS.

- ROOF PLAN GENERAL NOTES**
- A. WORK SHALL BE PHASED AROUND SCHOOL HOURS. THIS BUILDING IS OCCUPIED DURING SCHOOL. ALL WORK TO BE COMPLETED OVER THE SUMMER BREAK.
 - B. THE BUILDING SHALL BE MAINTAINED IN A WEATHER TIGHT CONDITION AT ALL TIMES.
 - C. THE OWNER HAS PERFORMED ENVIRONMENTAL TESTING. A REPORT IS AVAILABLE. RESULTS ARE NEGATIVE.
 - D. PROVIDE DURABLOCK DB5336DS SUPPORTS FOR ALL EXISTING PIPING & CONDUITS AT 6' O.C. MAX.

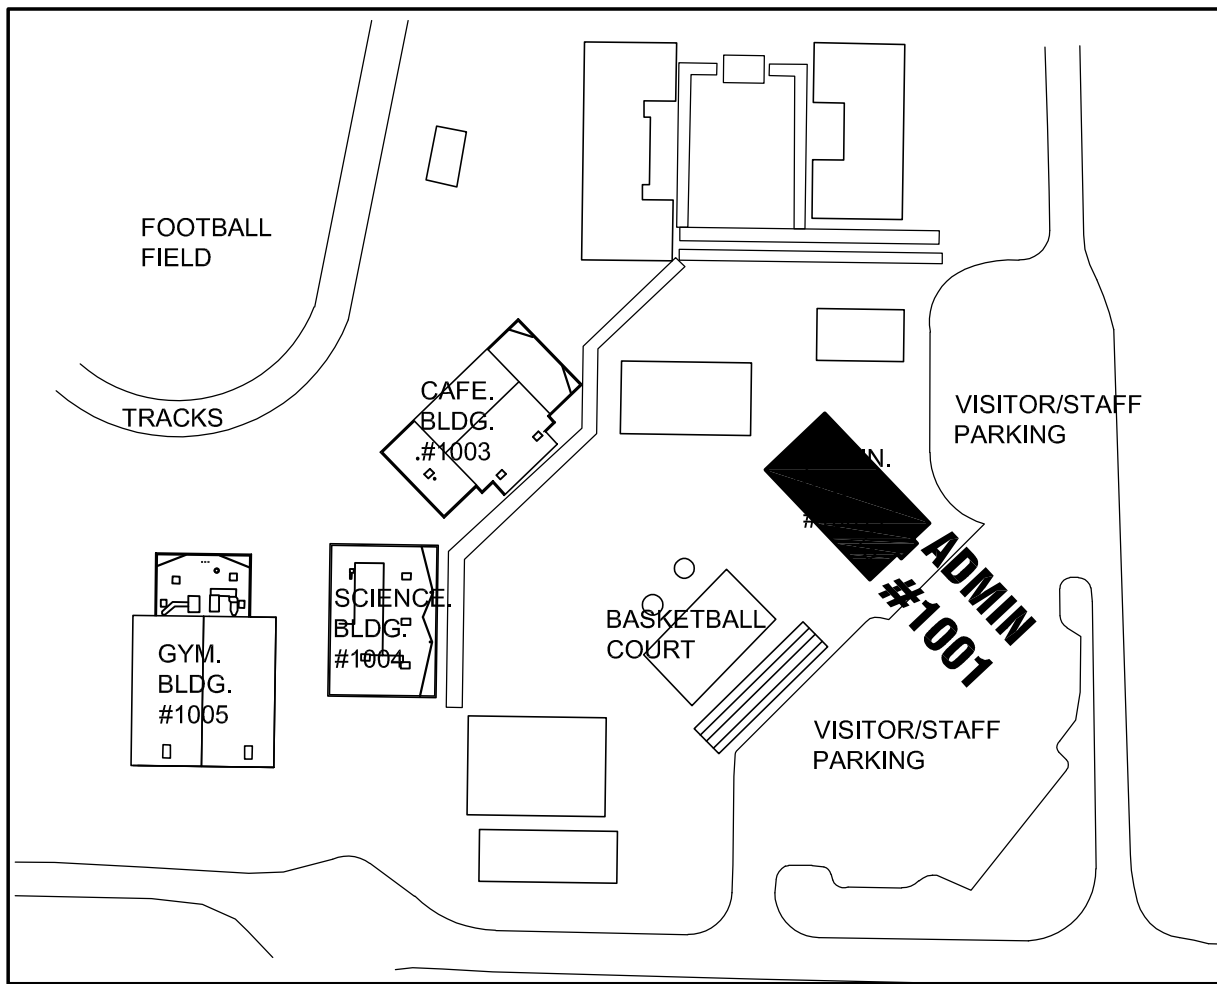

KEY PLAN

SCALE: 1/128" = 1'-0"

**ORACLE SCHOOL DISTRICT
MOUNTAIN VISTA ELEMENTARY SCHOOL
RE-ROOFING**


2618 W. El Paseo, Oracle, AZ 85623

CONSULTANTS

EXPIRES 06/30/2022

DRAWN BY: SN/HA
JOB NO: 2001.100
DATE: 15 OCTOBER 20
REVISIONS

ROOF PLAN

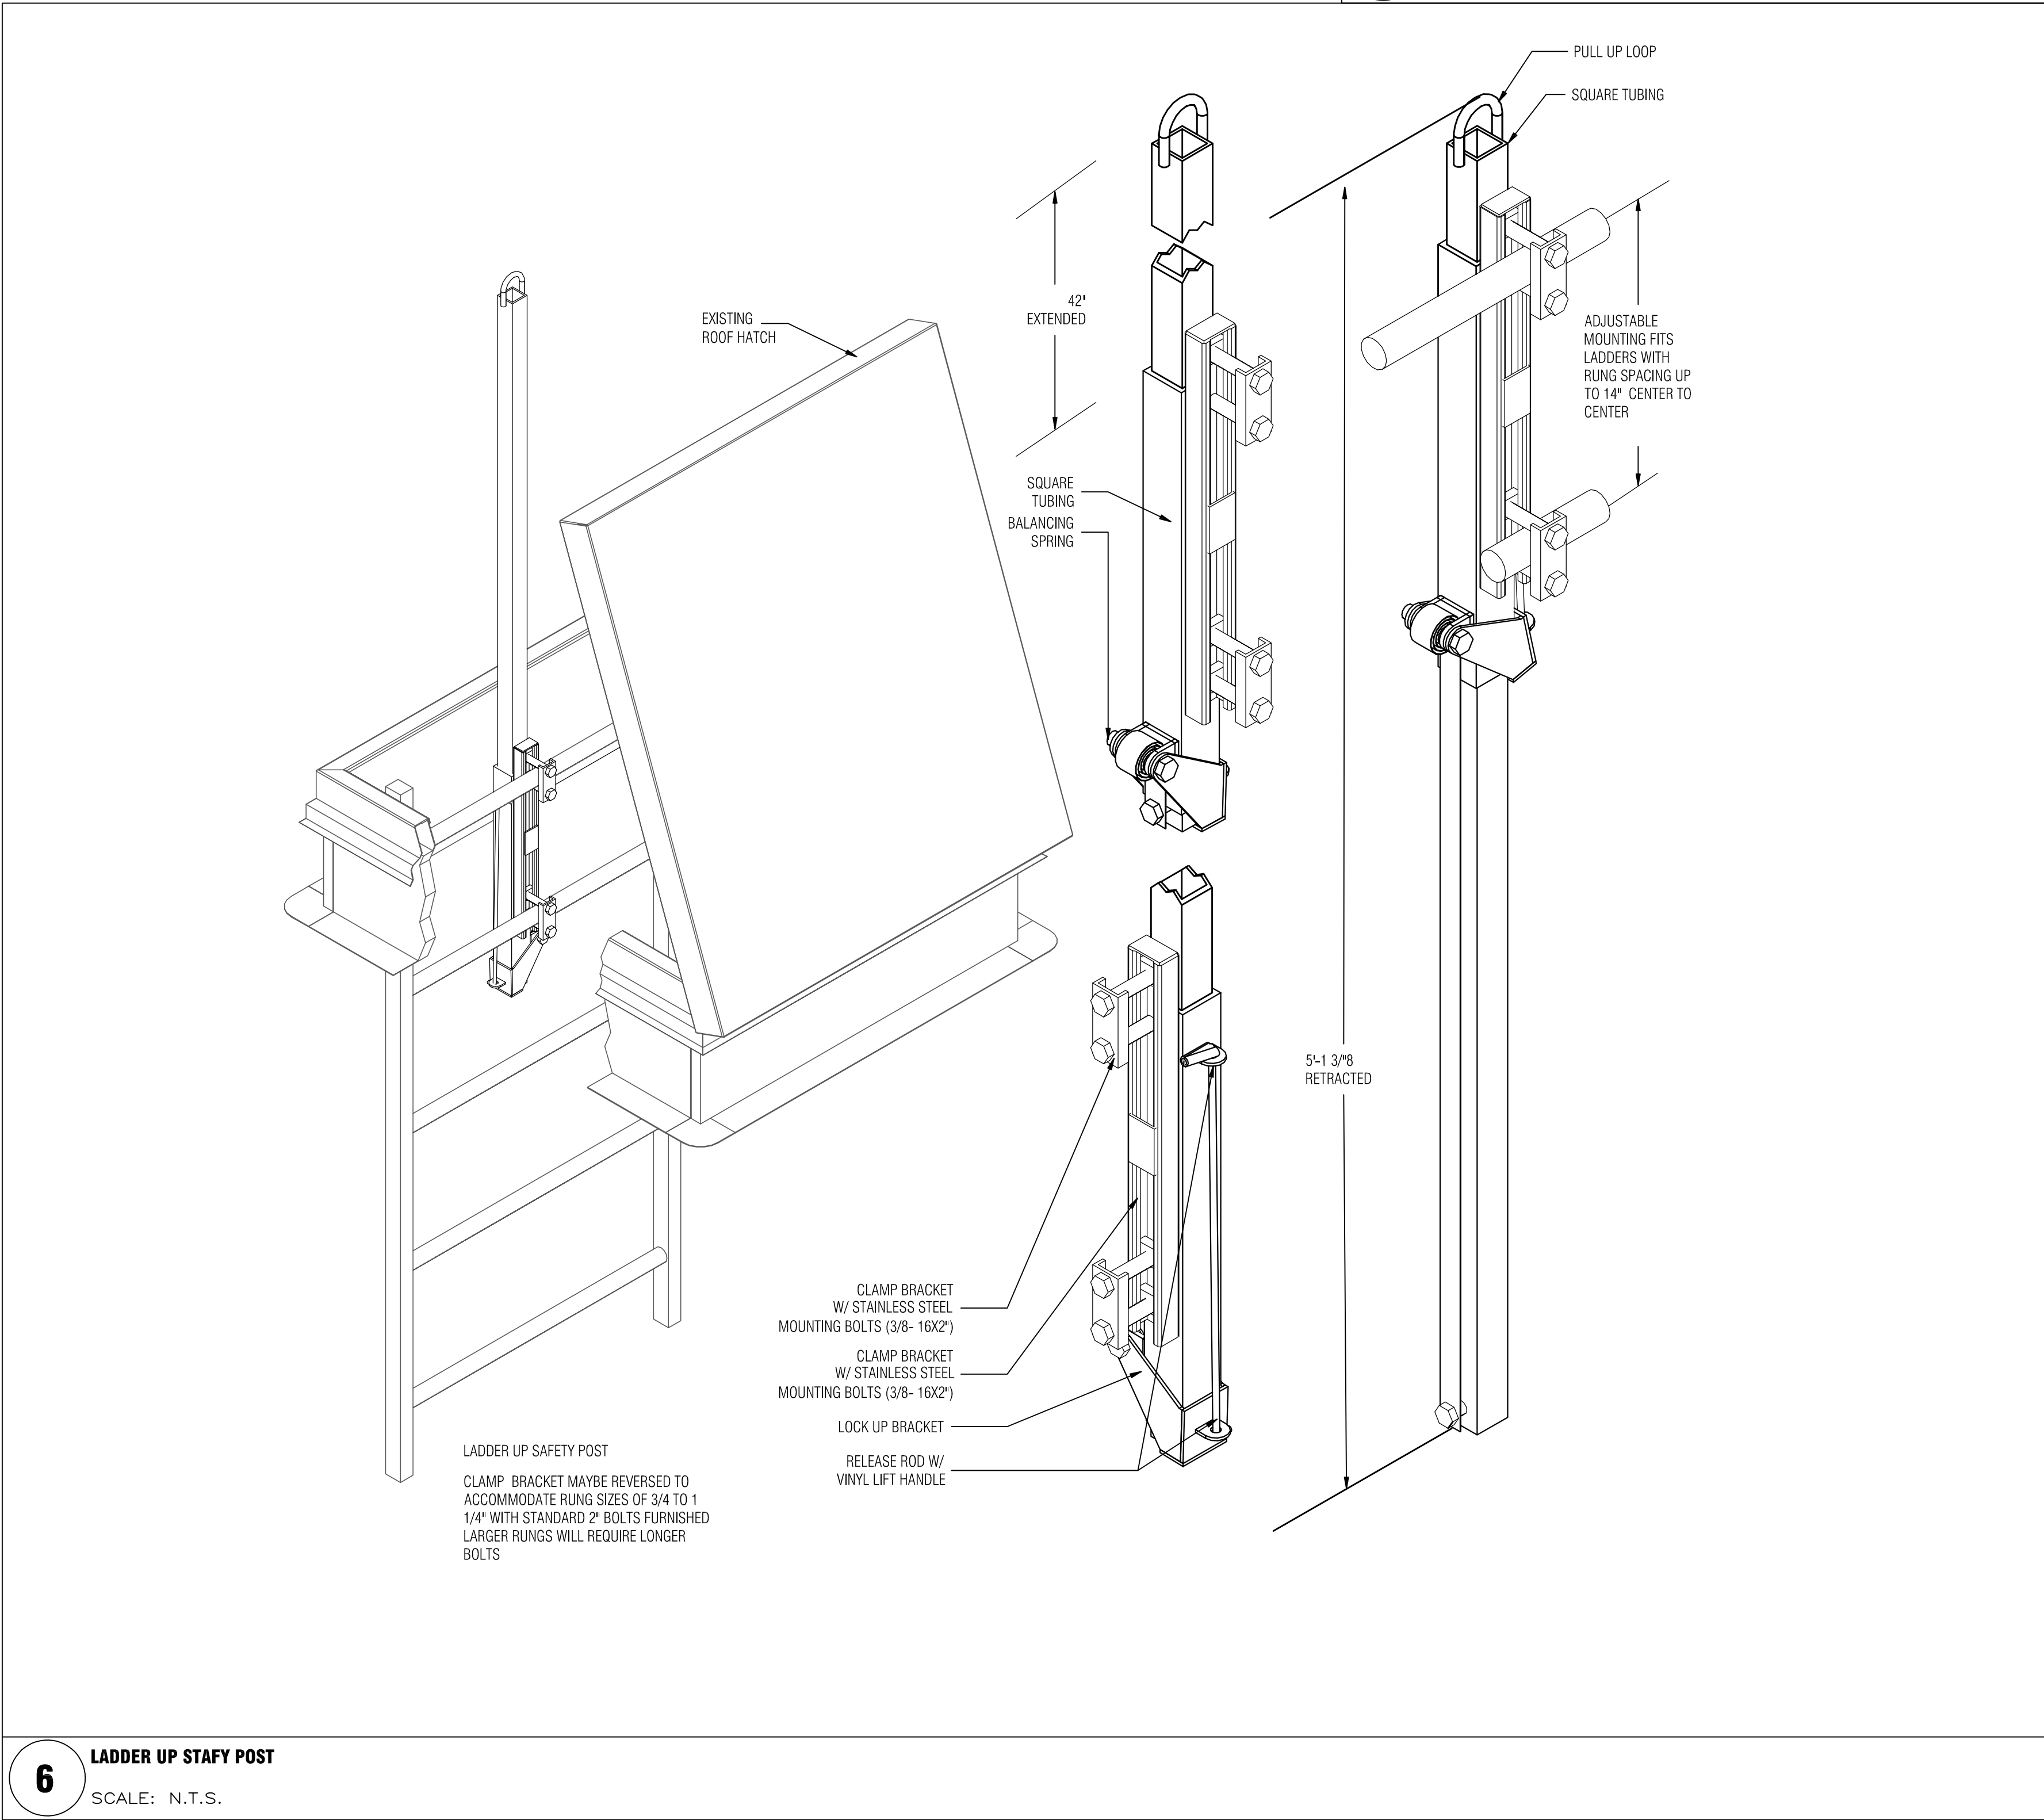

5 METAL PARAPET CAP AT EXISTING CMU
SCALE: 3"=1'-0"

1 NOT USED
SCALE:

2 NOT USED
SCALE:

4 WALL FLASHING & PARAPET CAP DETAIL AT CMU PARAPET
SCALE: 3"=1'-0"

6 LADDER UP STAFY POST
SCALE: N.T.S.